


WCPSS H-7 HIGH SCHOOL SCHEMATIC DESIGN

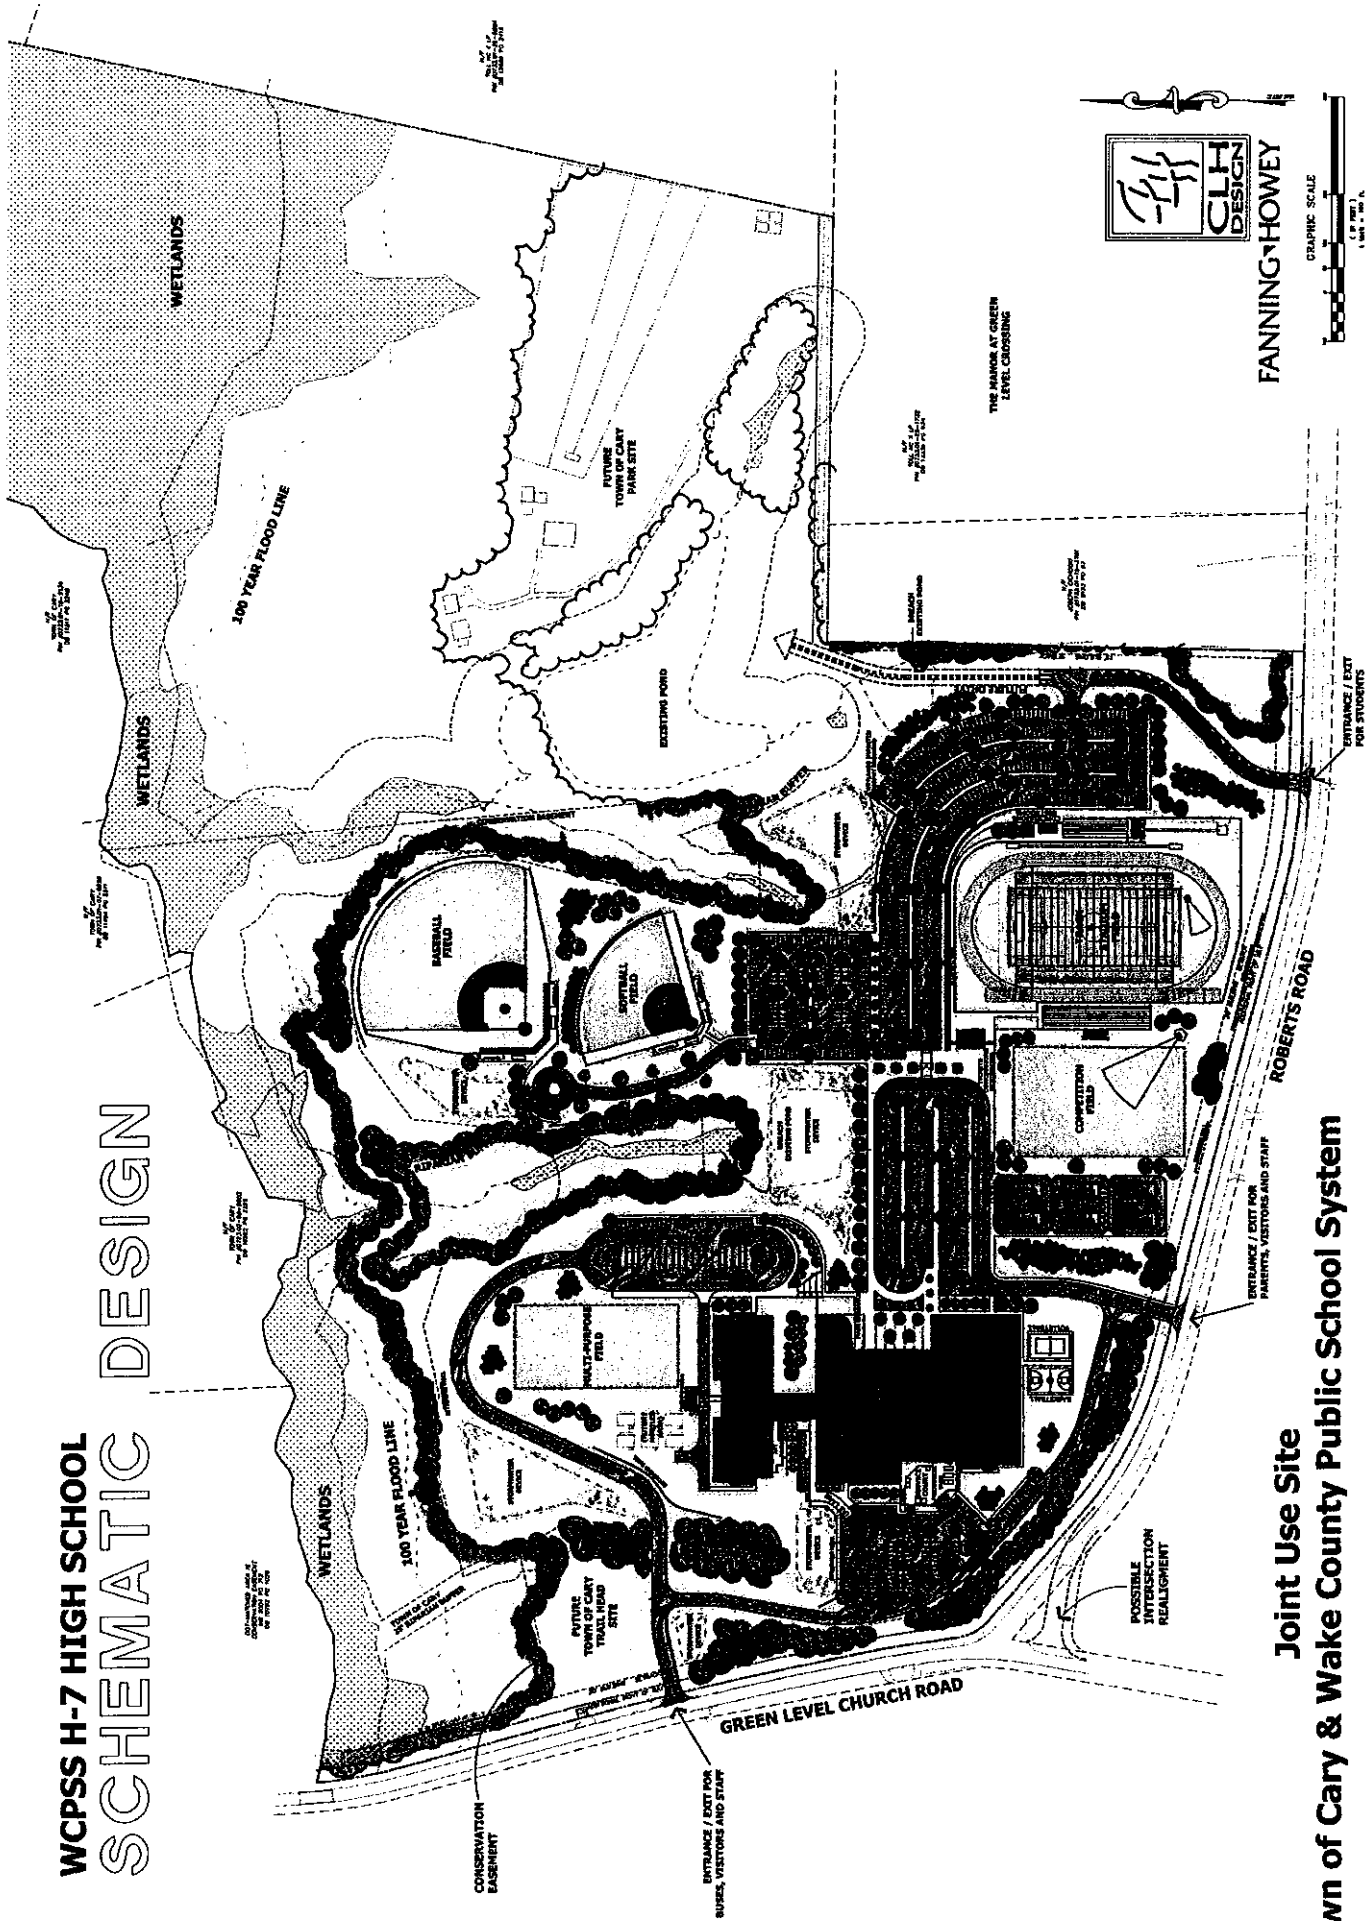


FANNING+HOWEY

GRAPHIC SCALE



5-3-2013

Joint Use Site Town of Cary & Wake County Public School System

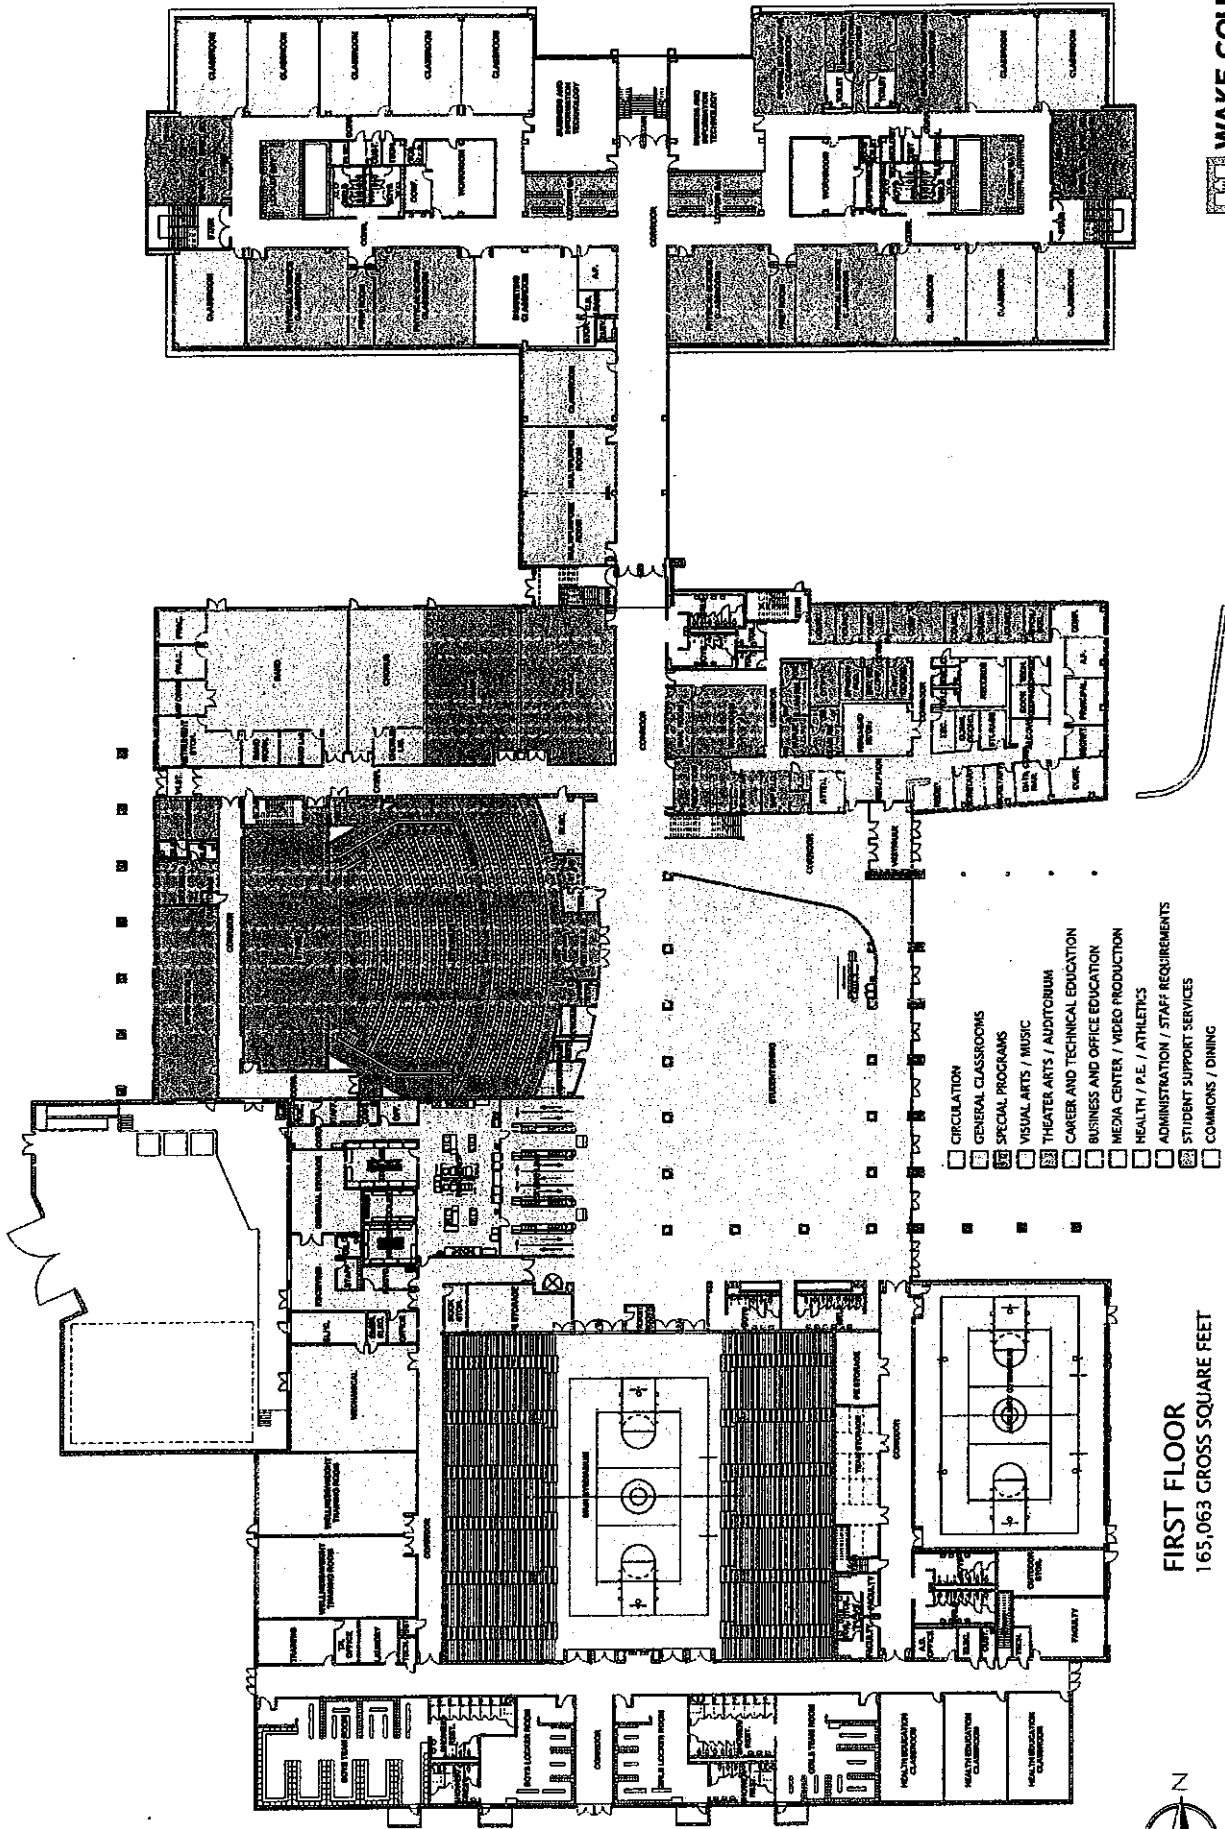

FIRST FLOOR
165,063 GROSS SQUARE FEET




H7 - WAKE COUNTY HIGH SCHOOL PROTOTYPE SCHEMATIC DESIGN 7.23.13



1 EAST
SCALE 1/8"=1'-0"



2 NORTH
SCALE 1/8"=1'-0"

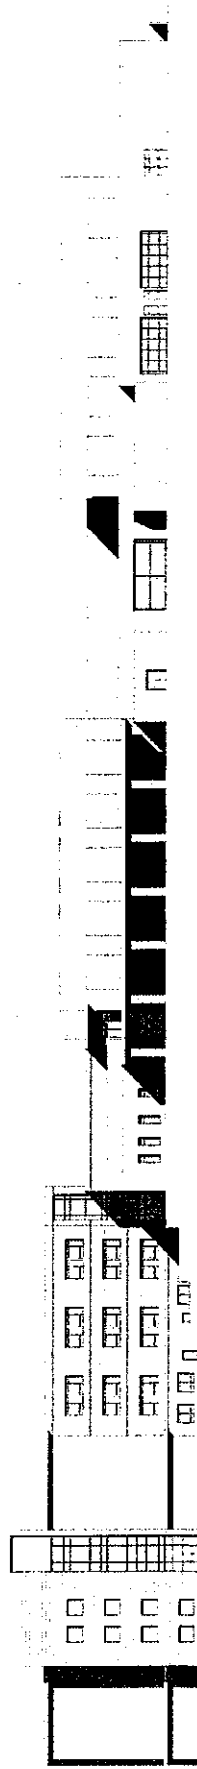

3 WEST
SCALE 1/8"=1'-0"



4 SOUTH
SCALE 1/8"=1'-0"

**BUILDING ELEVATIONS
LEGEND**


- UTILITY BRICK
- METAL PANELS-1
- METAL PANELS-2
OPTION UTILITY BRICK-2




View Toward Main Entrance




Entry Lobby

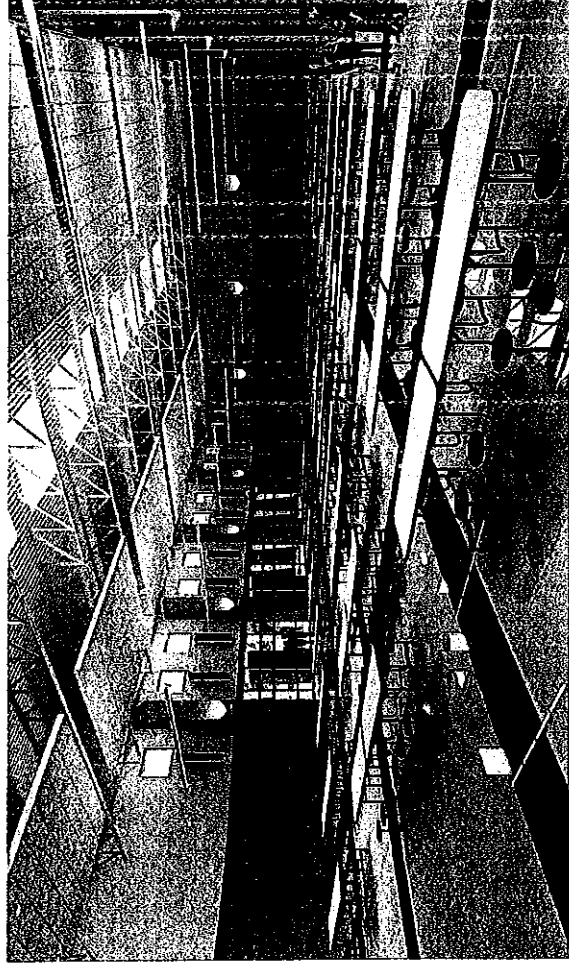

Dining Commons

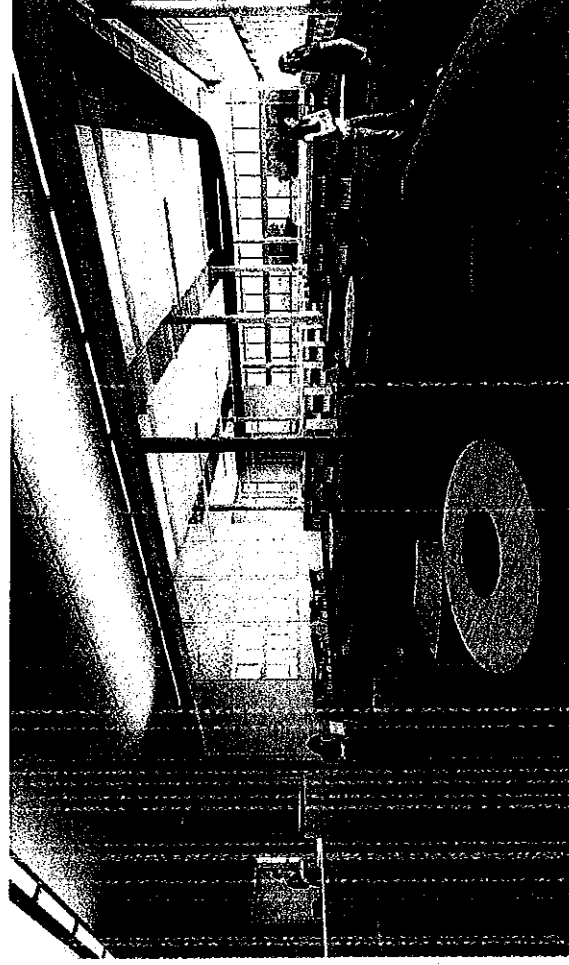


Media Center

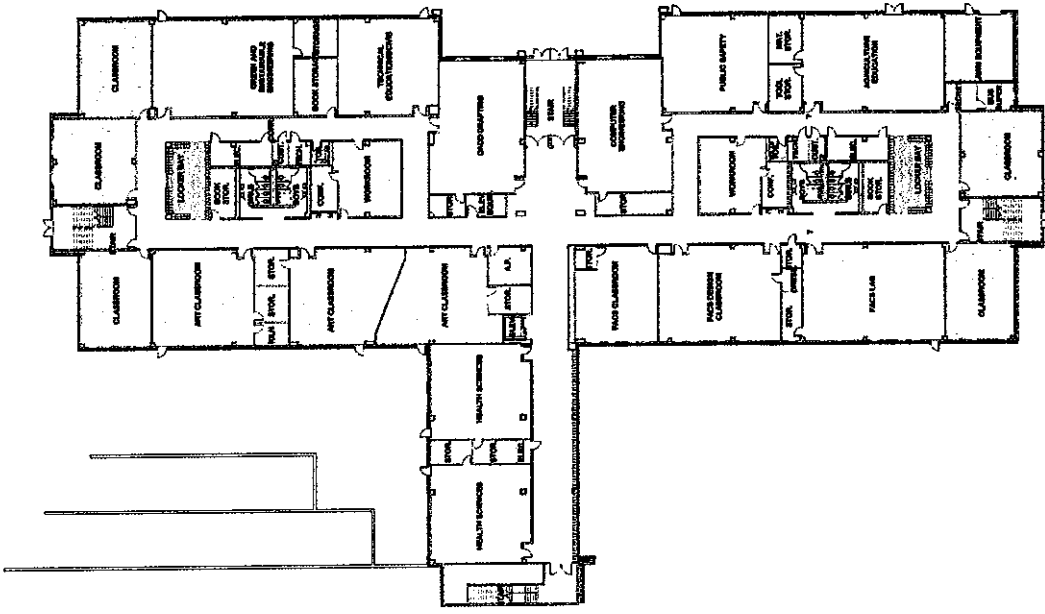

GROUND FLOOR
43,614 GROSS SQUARE FEET

- CIRCULATION
- GENERAL CLASSROOMS
- SPECIAL PROGRAMS
- VISUAL ARTS / MUSIC
- THEATER ARTS / AUDITORIUM
- CAREER AND TECHNICAL EDUCATION
- BUSINESS AND OFFICE EDUCATION
- MEDIA CENTER / VIDEO PRODUCTION
- HEALTH / P.E. / ATHLETICS
- ADMINISTRATION / STAFF REQUIREMENTS
- STUDENT SUPPORT SERVICES
- COMMONS / DINING
- NON-ASSIGNABLE SPACE

H7 - WAKE COUNTY HIGH SCHOOL PROTOTYPE SCHEMATIC DESIGN 7.23.13

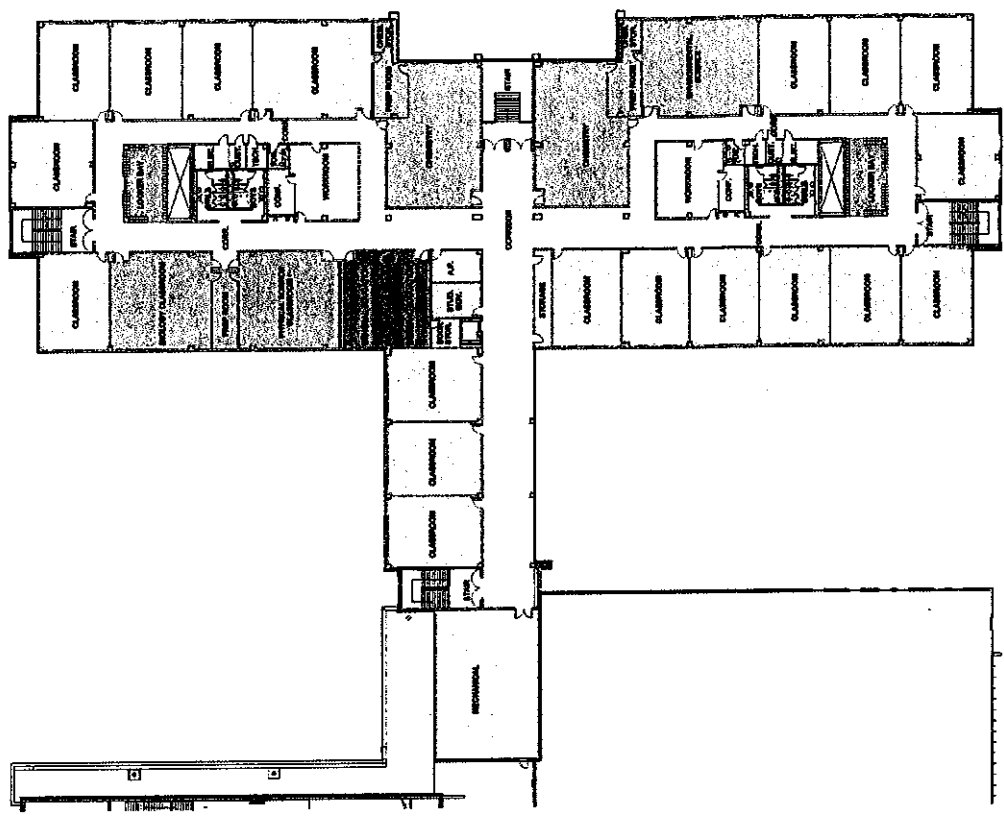


THIRD FLOOR
45,500 GROSS SQUARE FEET



SECOND FLOOR
62,648 GROSS SQUARE FEET

- CIRCULATION
- GENERAL CLASSROOMS
- SPECIAL PROGRAMS
- VISUAL ARTS / MUSIC
- THEATER ARTS / AUDITORIUM
- CAREER AND TECHNICAL EDUCATION
- BUSINESS AND OFFICE EDUCATION
- MEDIA CENTER / VIDEO PRODUCTION
- HEALTH / P.E. / ATHLETICS
- ADMINISTRATION / STAFF REQUIREMENTS
- STUDENT SUPPORT SERVICES
- COMMONS / DINING
- NON-ASSIGNABLE SPACE

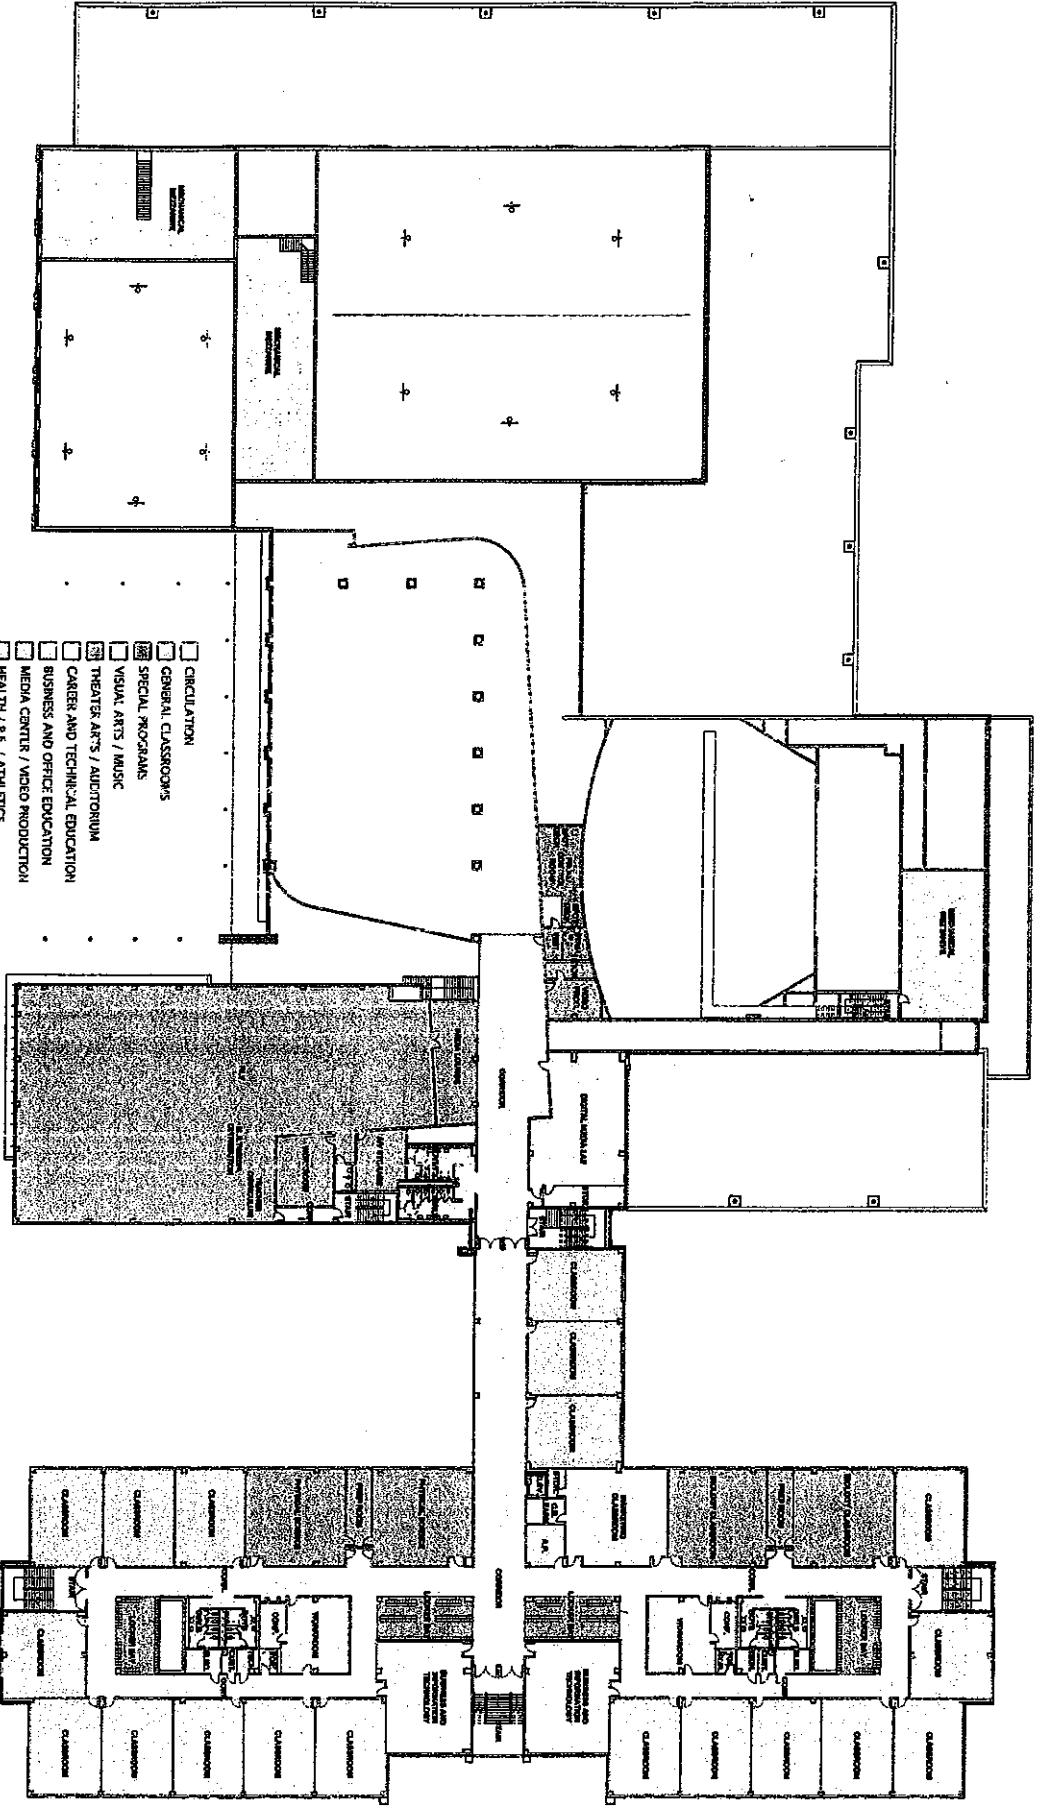

H7 - WAKE COUNTY HIGH SCHOOL PROTOTYPE SCHEMATIC DESIGN 7.23.13