



H8 High School - Schematic Design

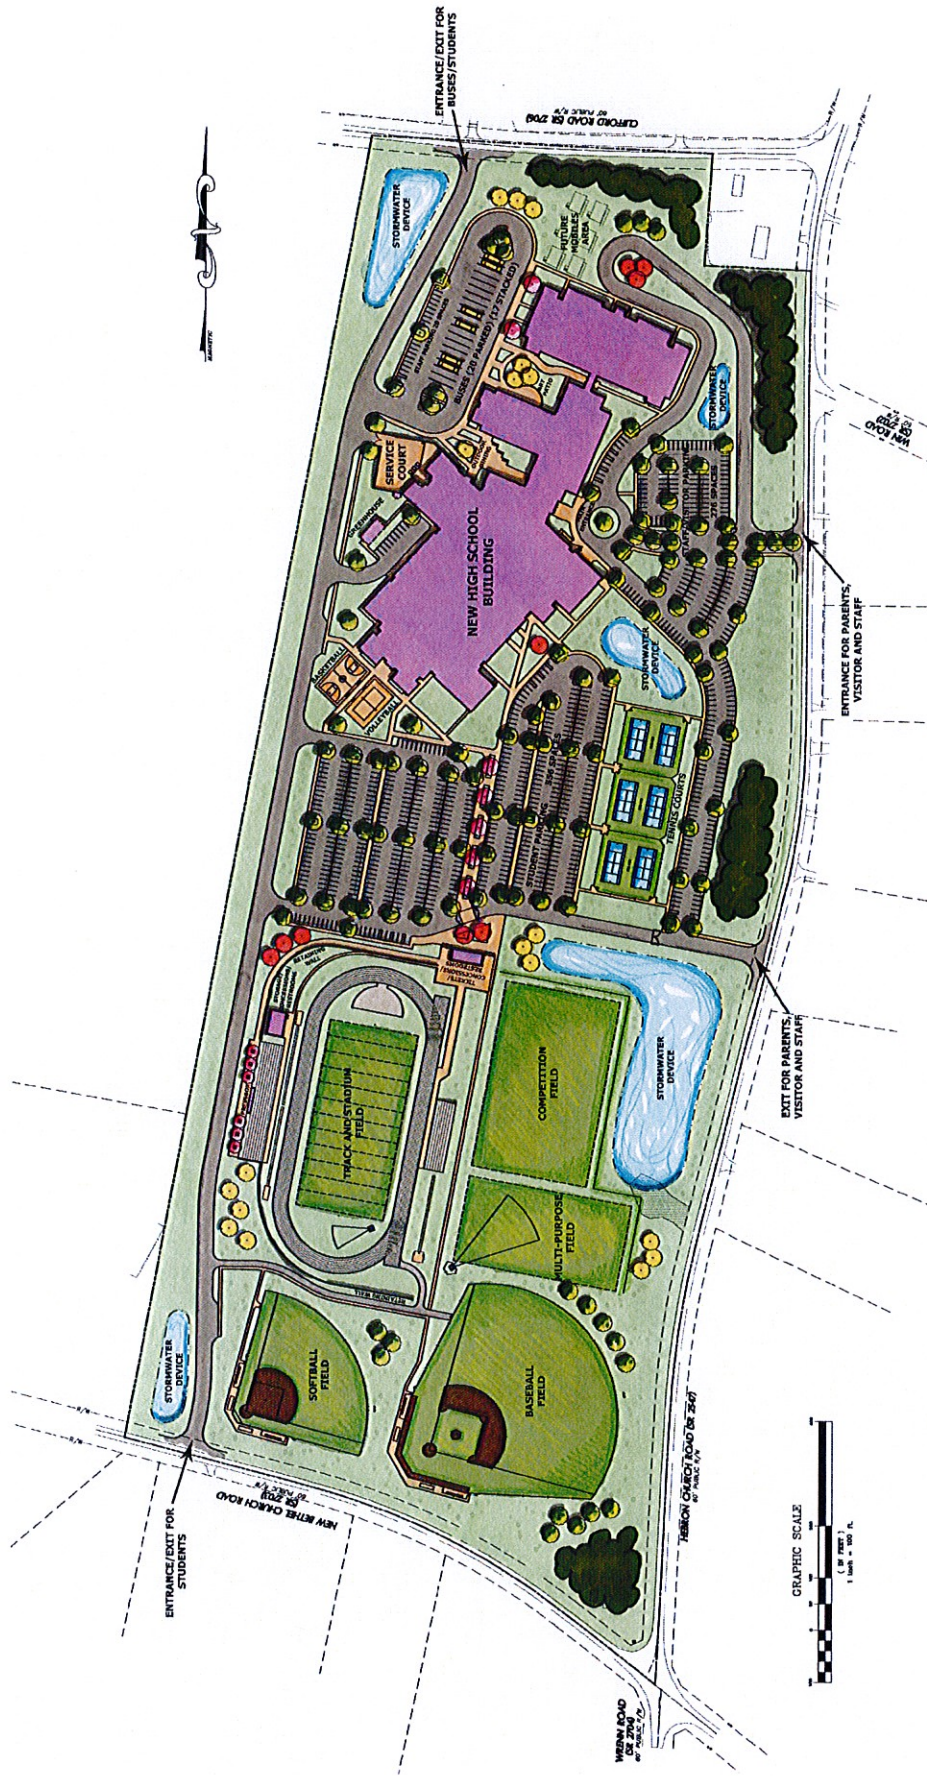


H8 High School - Schematic Design

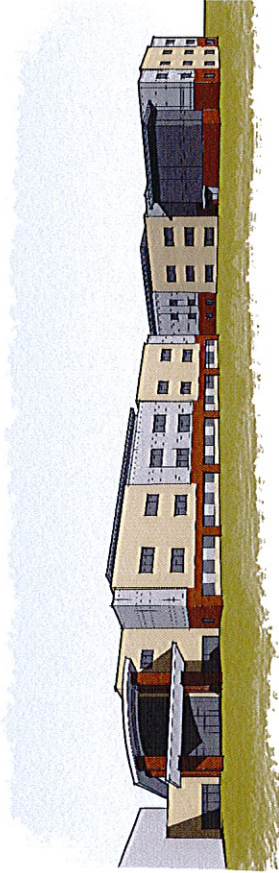


Exterior Perspective - Looking West



Exterior Perspective - Looking South

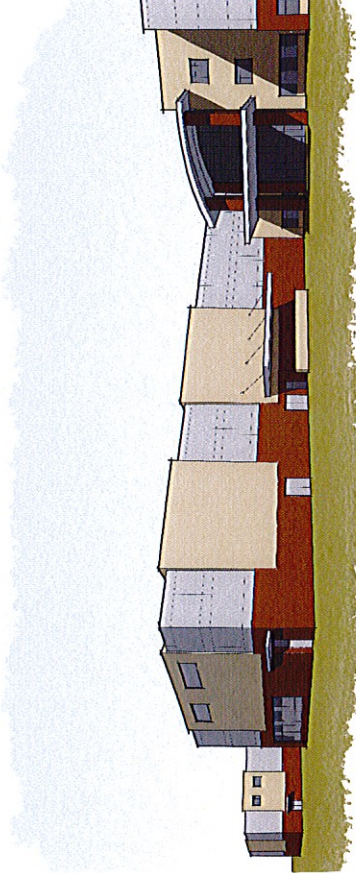

Exterior Perspective - Looking Southwest

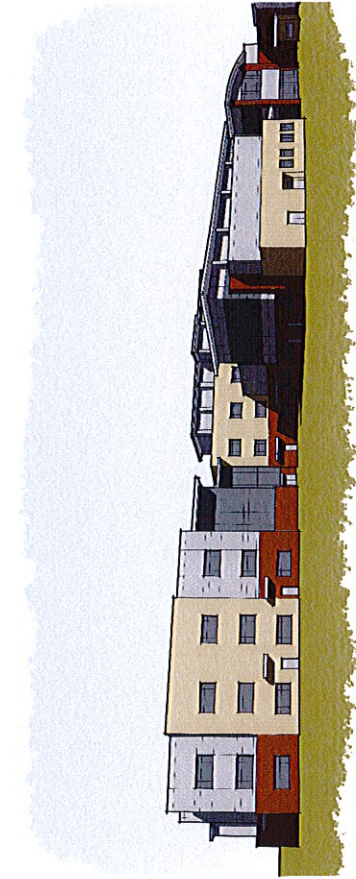


Exterior Perspective - Looking Southeast



H8 High School - Schematic Design

Legend

- General Classrooms
- Science Classrooms
- Special Education Services
- Visual Arts
- Music
- Theater Arts/Auditorium
- Career and Technical Education
- Media Center
- Video Production
- Health/Physical Ed/Athletics
- Staff Requirements
- Administration
- Student Support Services
- Child Nutrition Services
- Plant Operations
- Technology
- Graduation
- Toilets
- Mechanical/Electrical

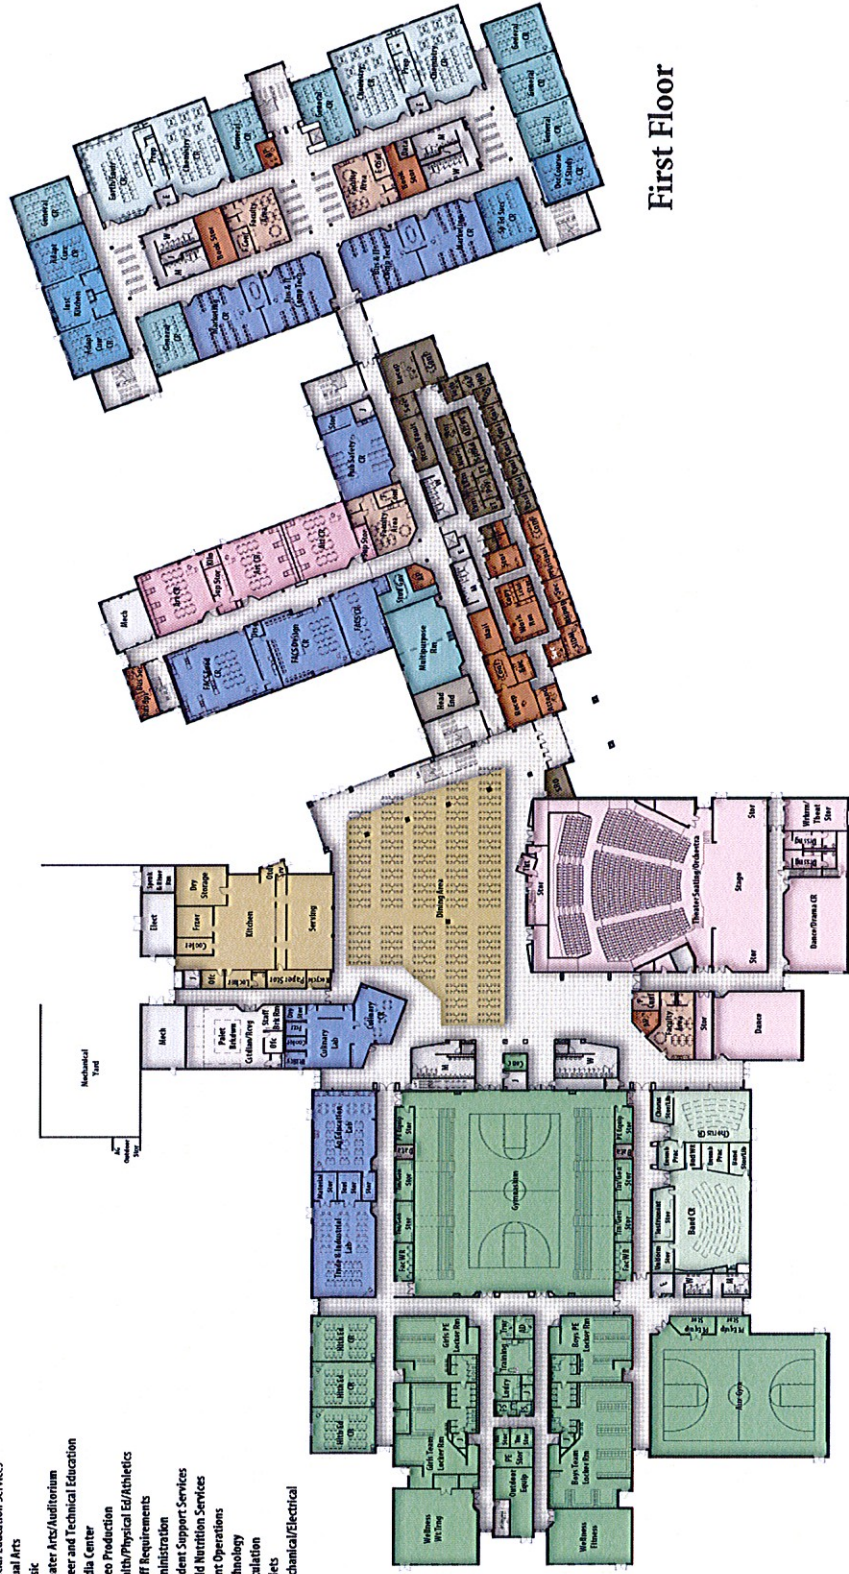


First Floor



WAKE COUNTY
PUBLIC SCHOOL SYSTEM



H8 High School - Schematic Design

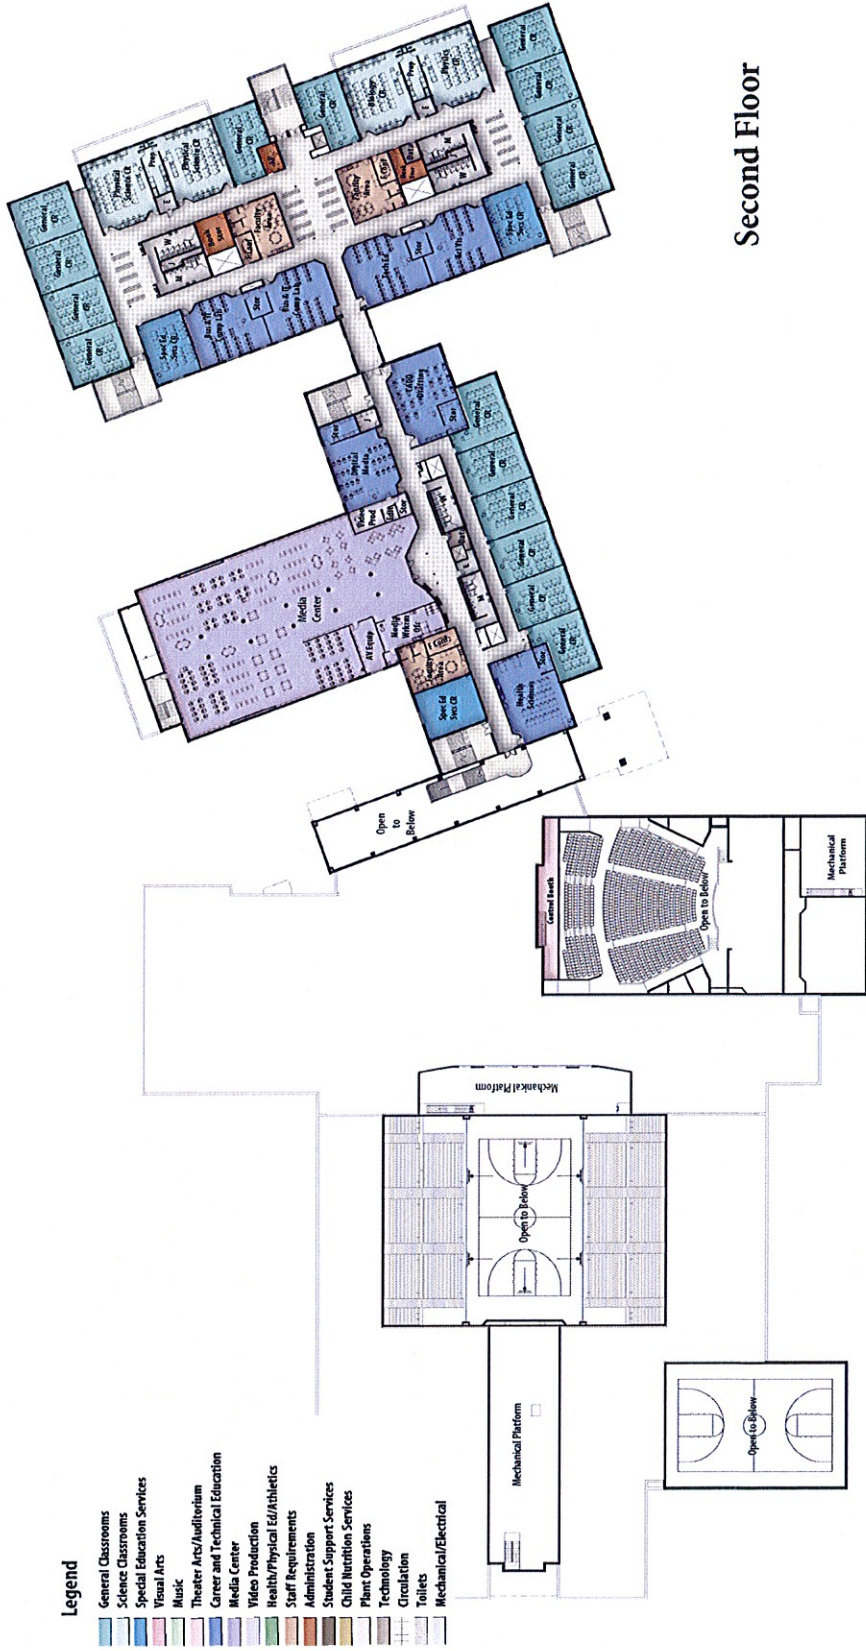

Second Floor



H8 High School - Schematic Design

